




SECOND FLOOR PLAN

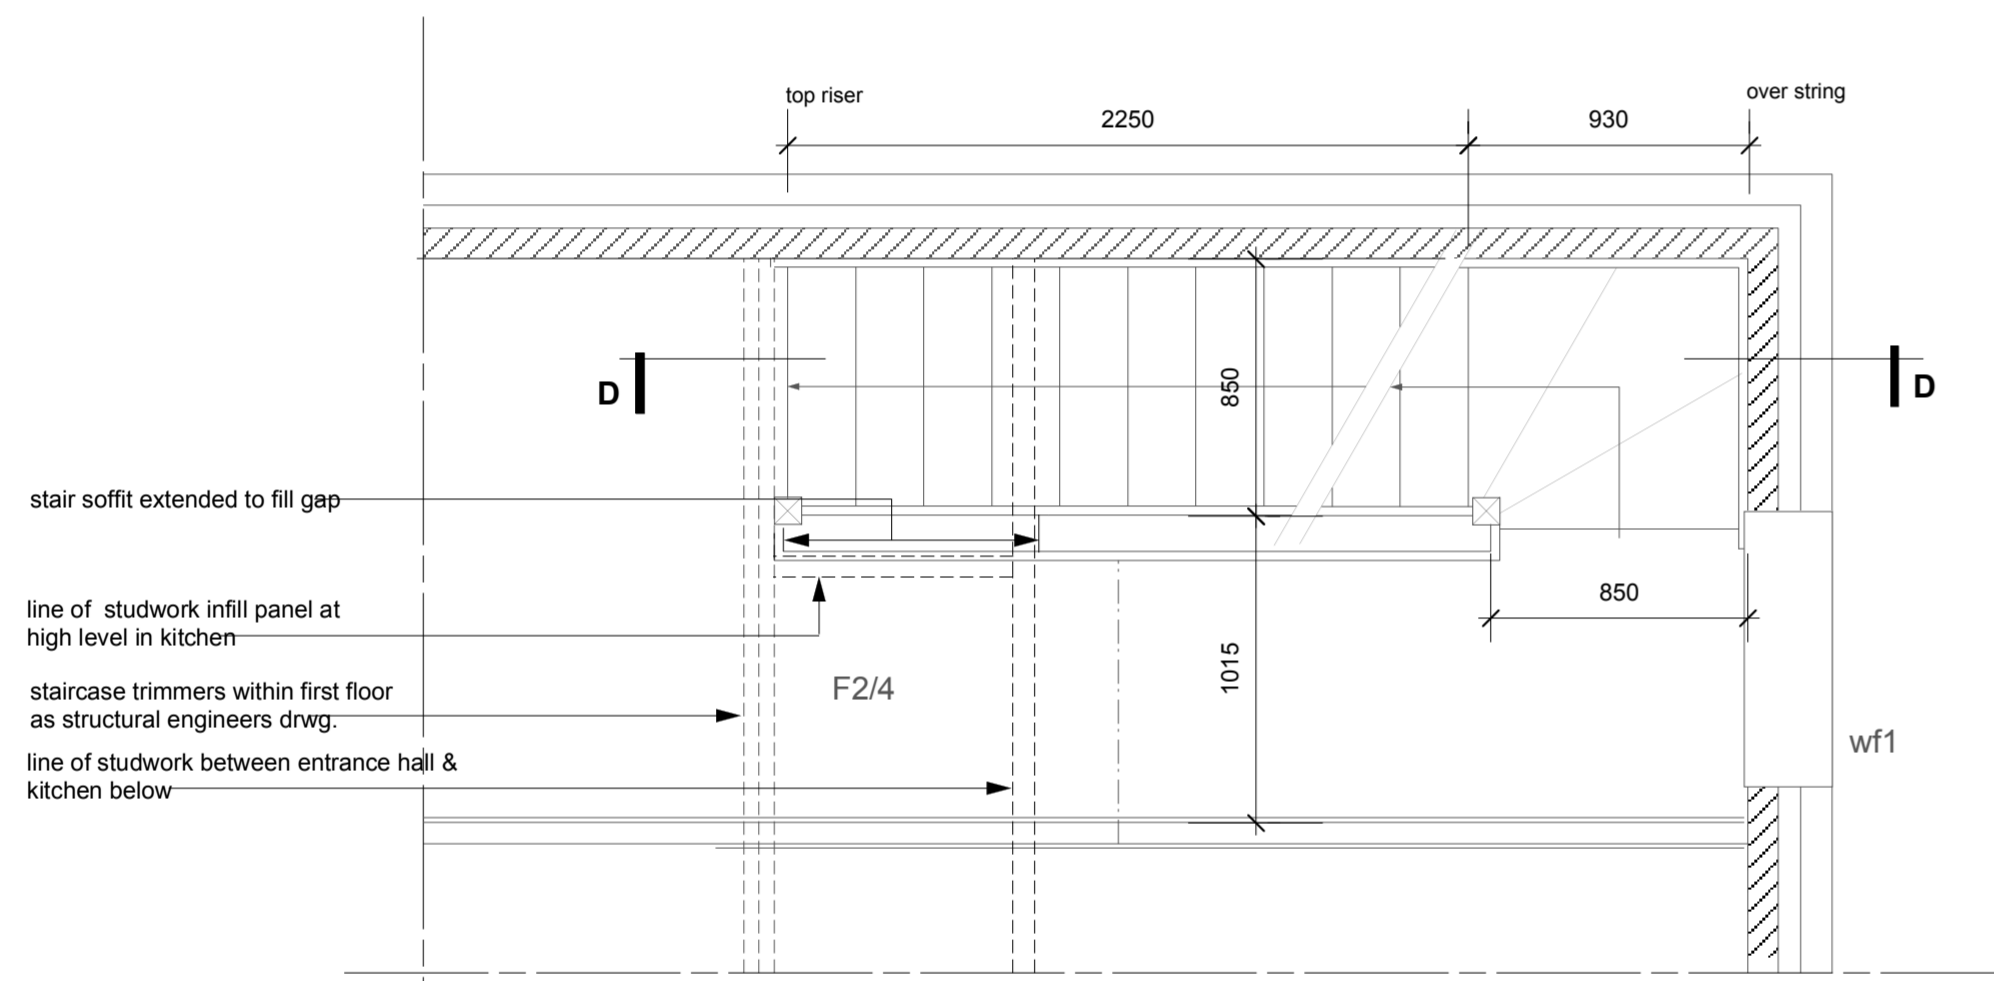

FIRST FLOOR PLAN

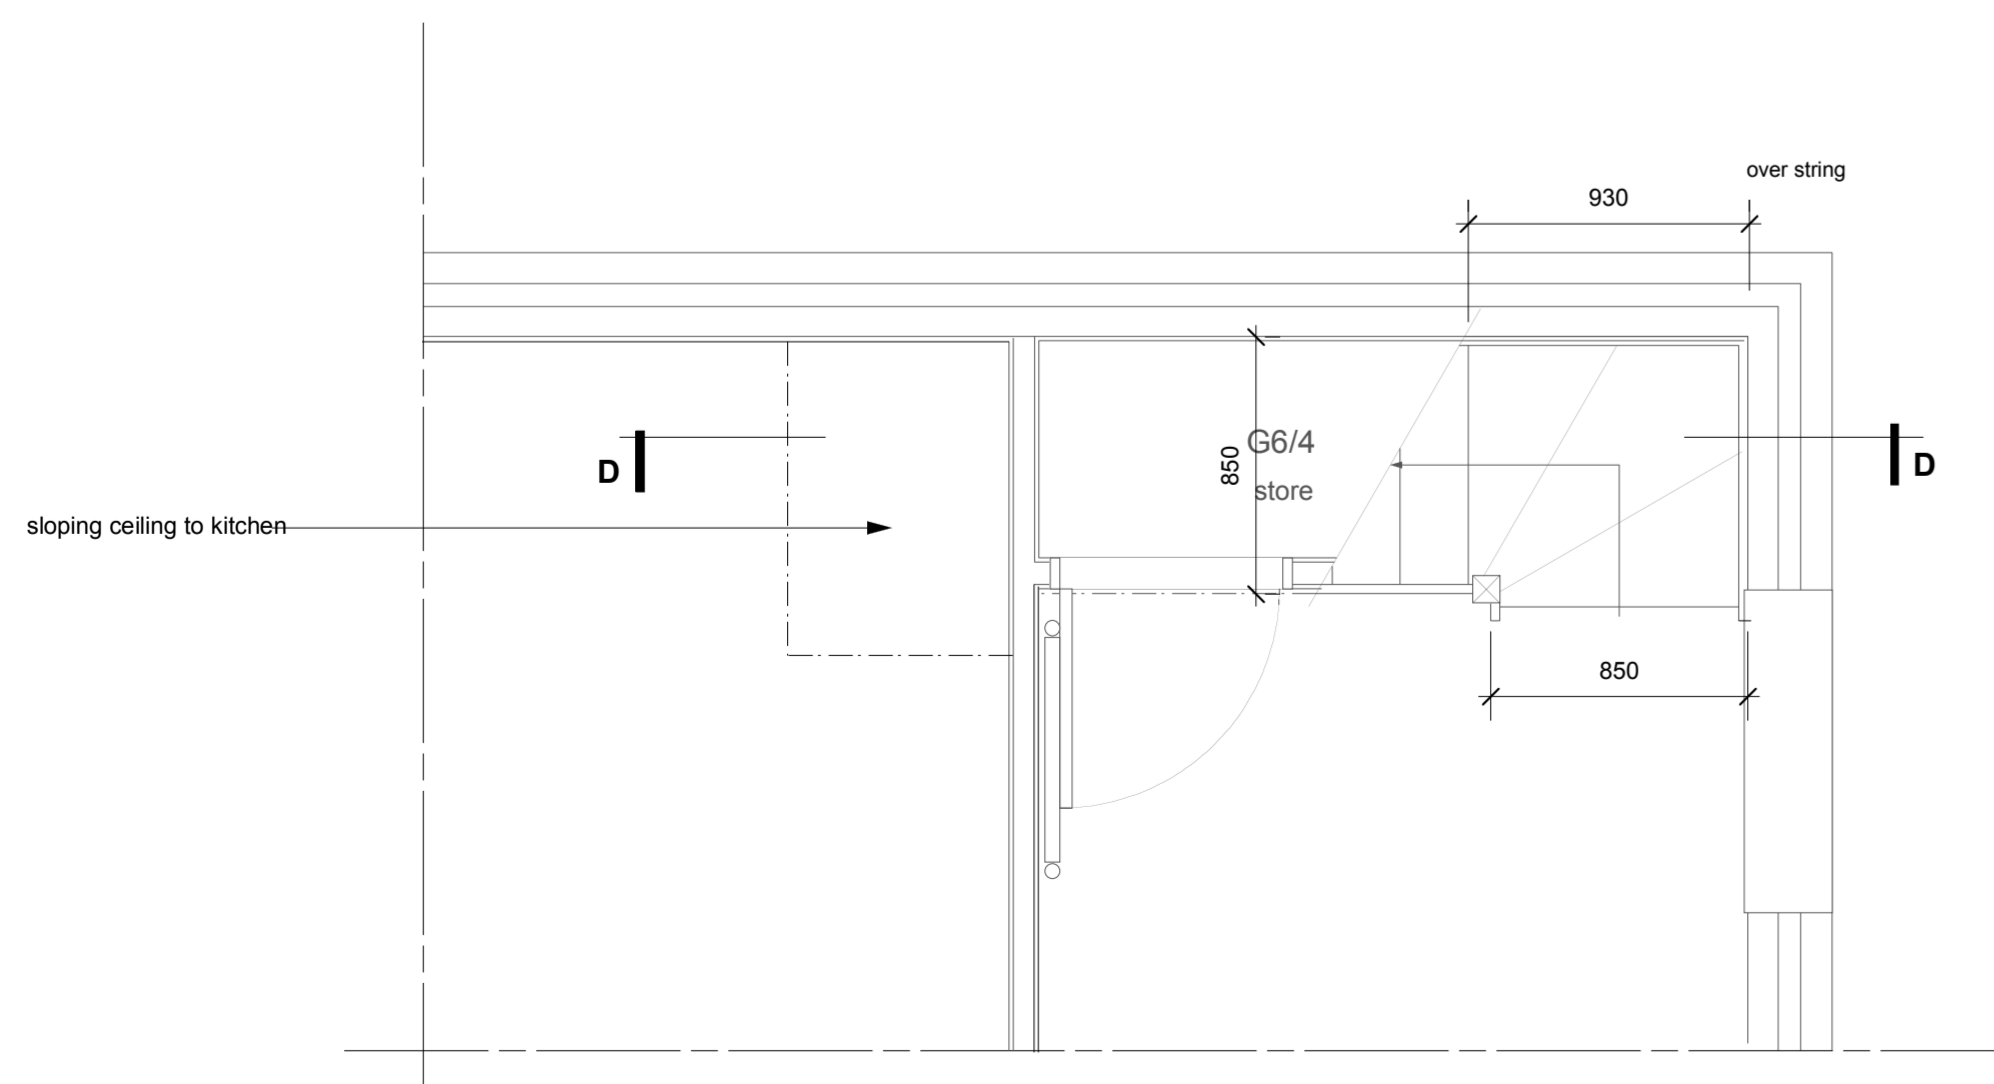

GROUND FLOOR PLAN

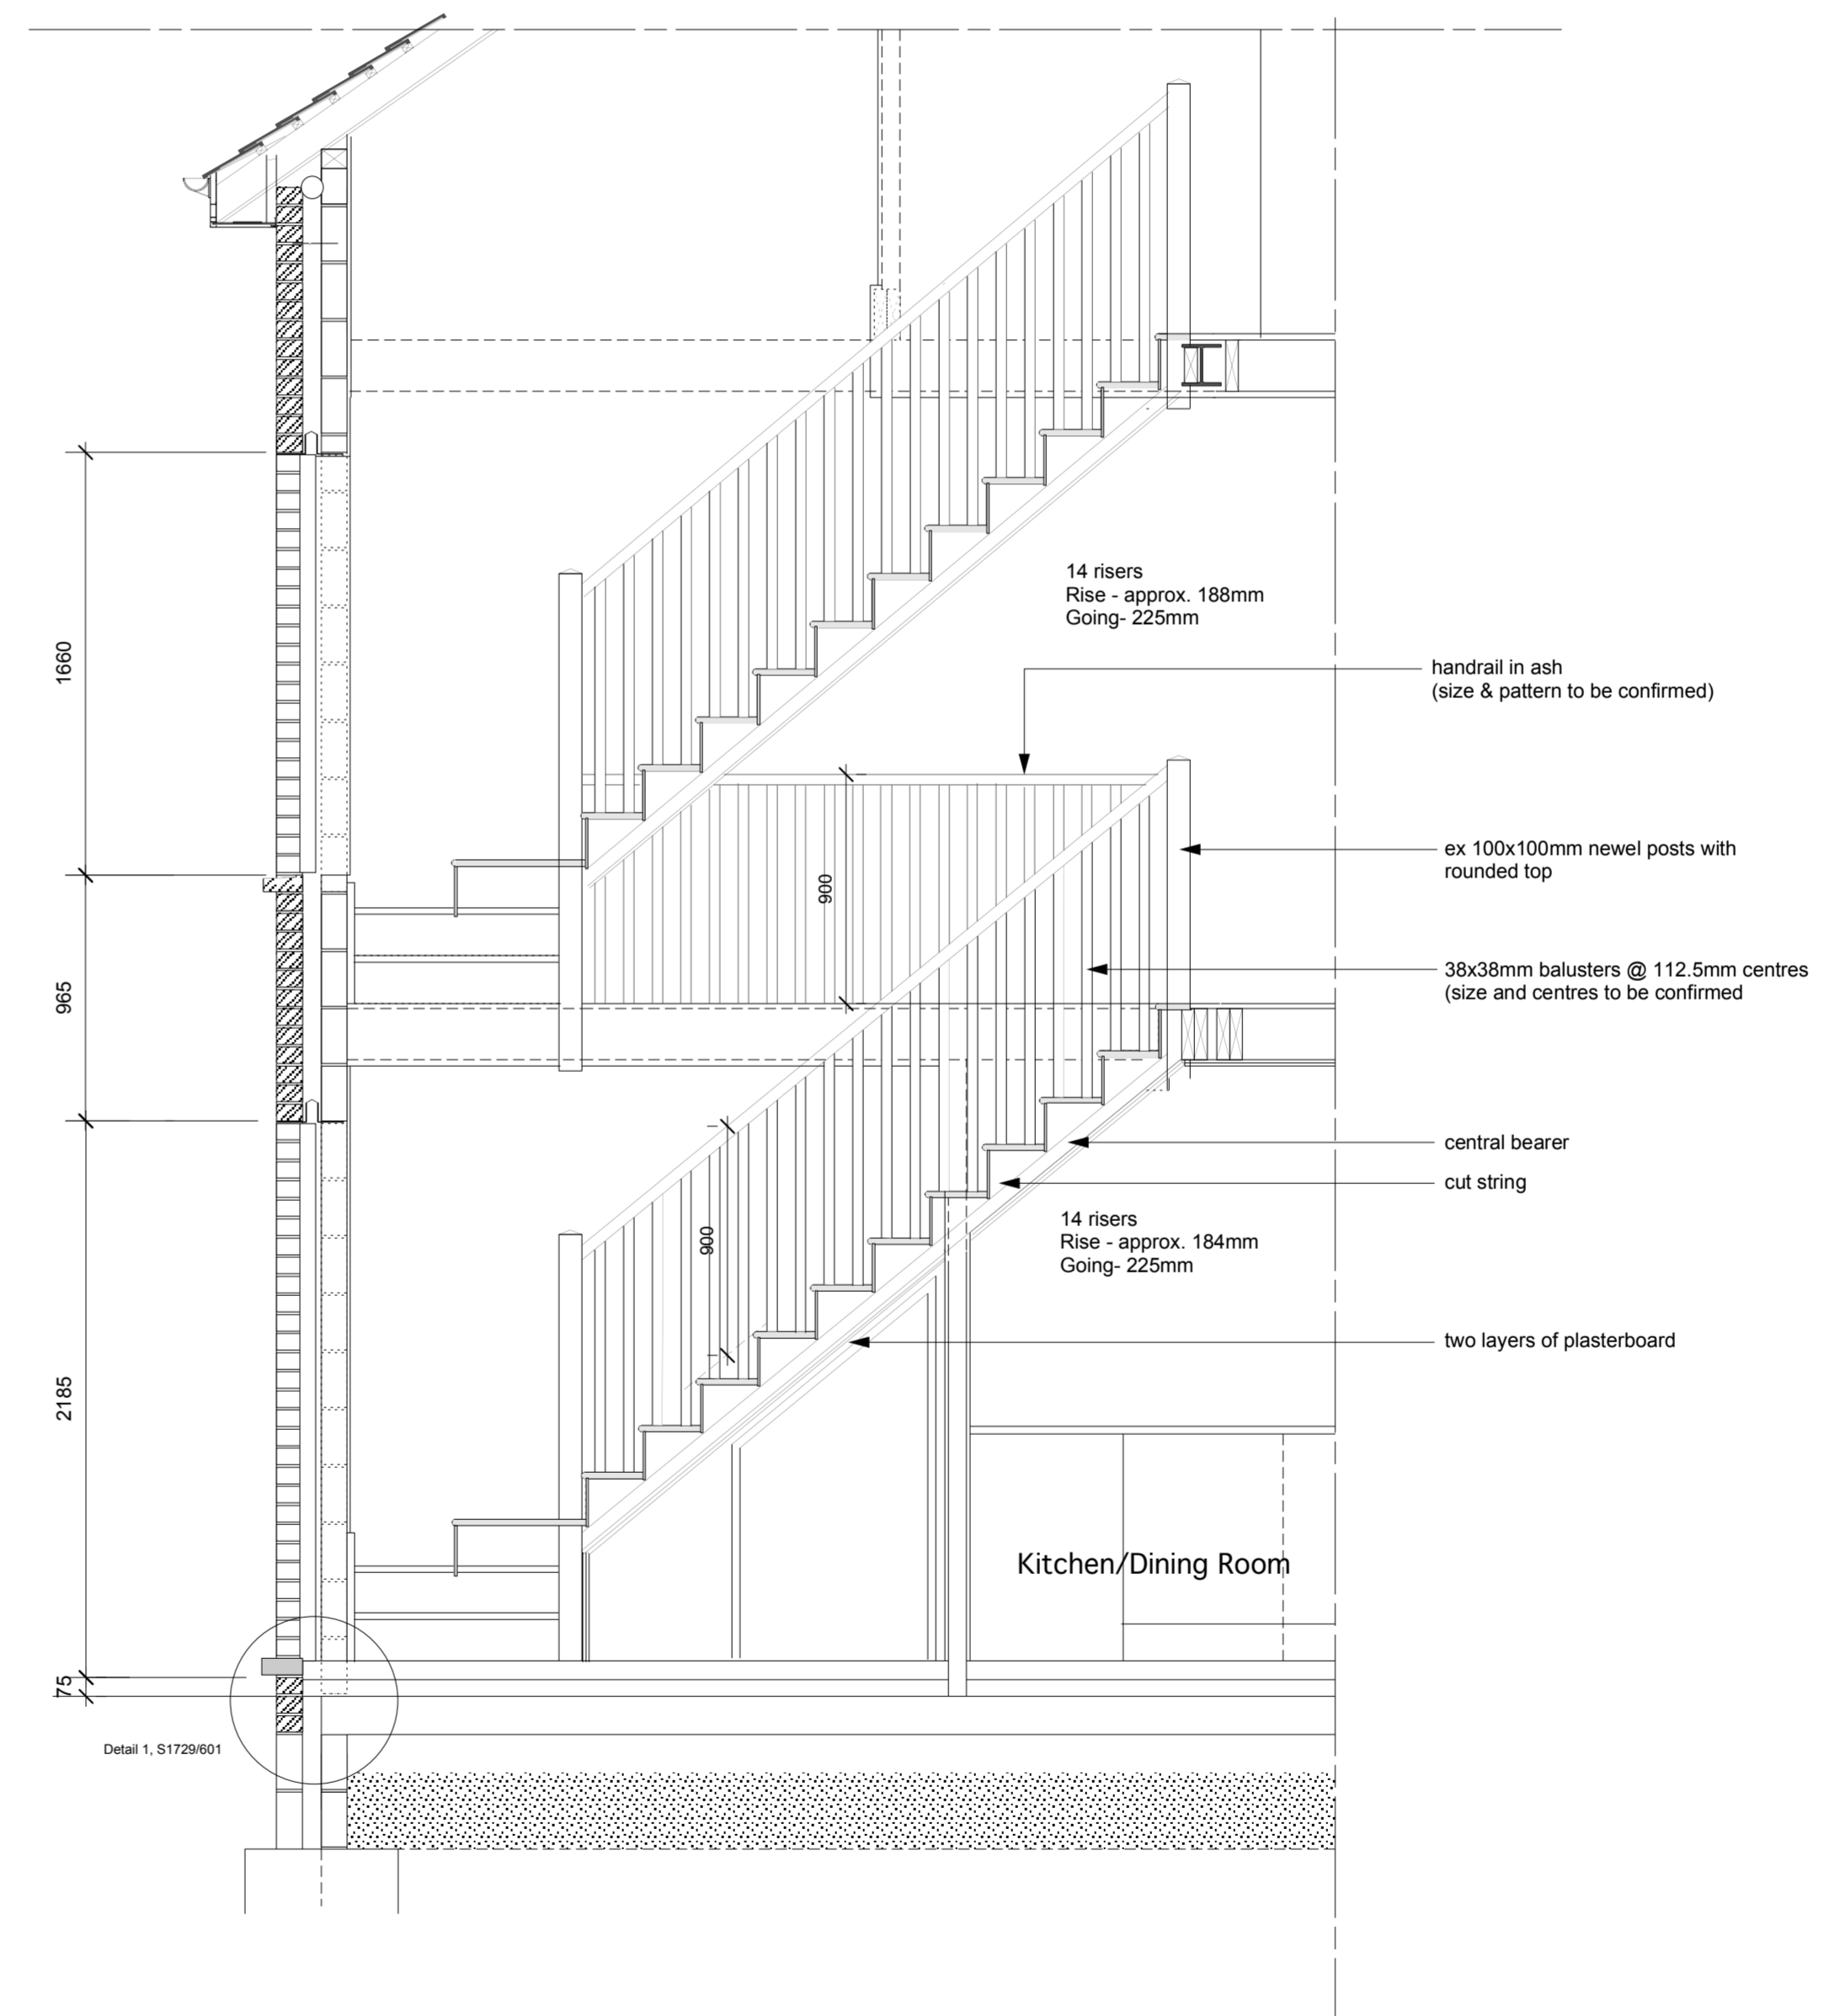

SECTION DD

SOUTH BANK ARCHITECTS
 28A LOWER MARSH LONDON SE1 7RG
 tel: 020 7928 6144 fax: 020 7620 1966
 email: sbarchitects@btconnect.com

client
DORIC SECURITIES LTD.
 "Riverside", Wandale Trading Estate, Mitcham, Surrey CR4 4TW

project
WOOD AVENUE, PURFLEET THURROCK, ESSEX

title
HOUSES 1 - 4: STAIRCASE

scale
1:25

drawing no.
S1729/661