


SECTION BB

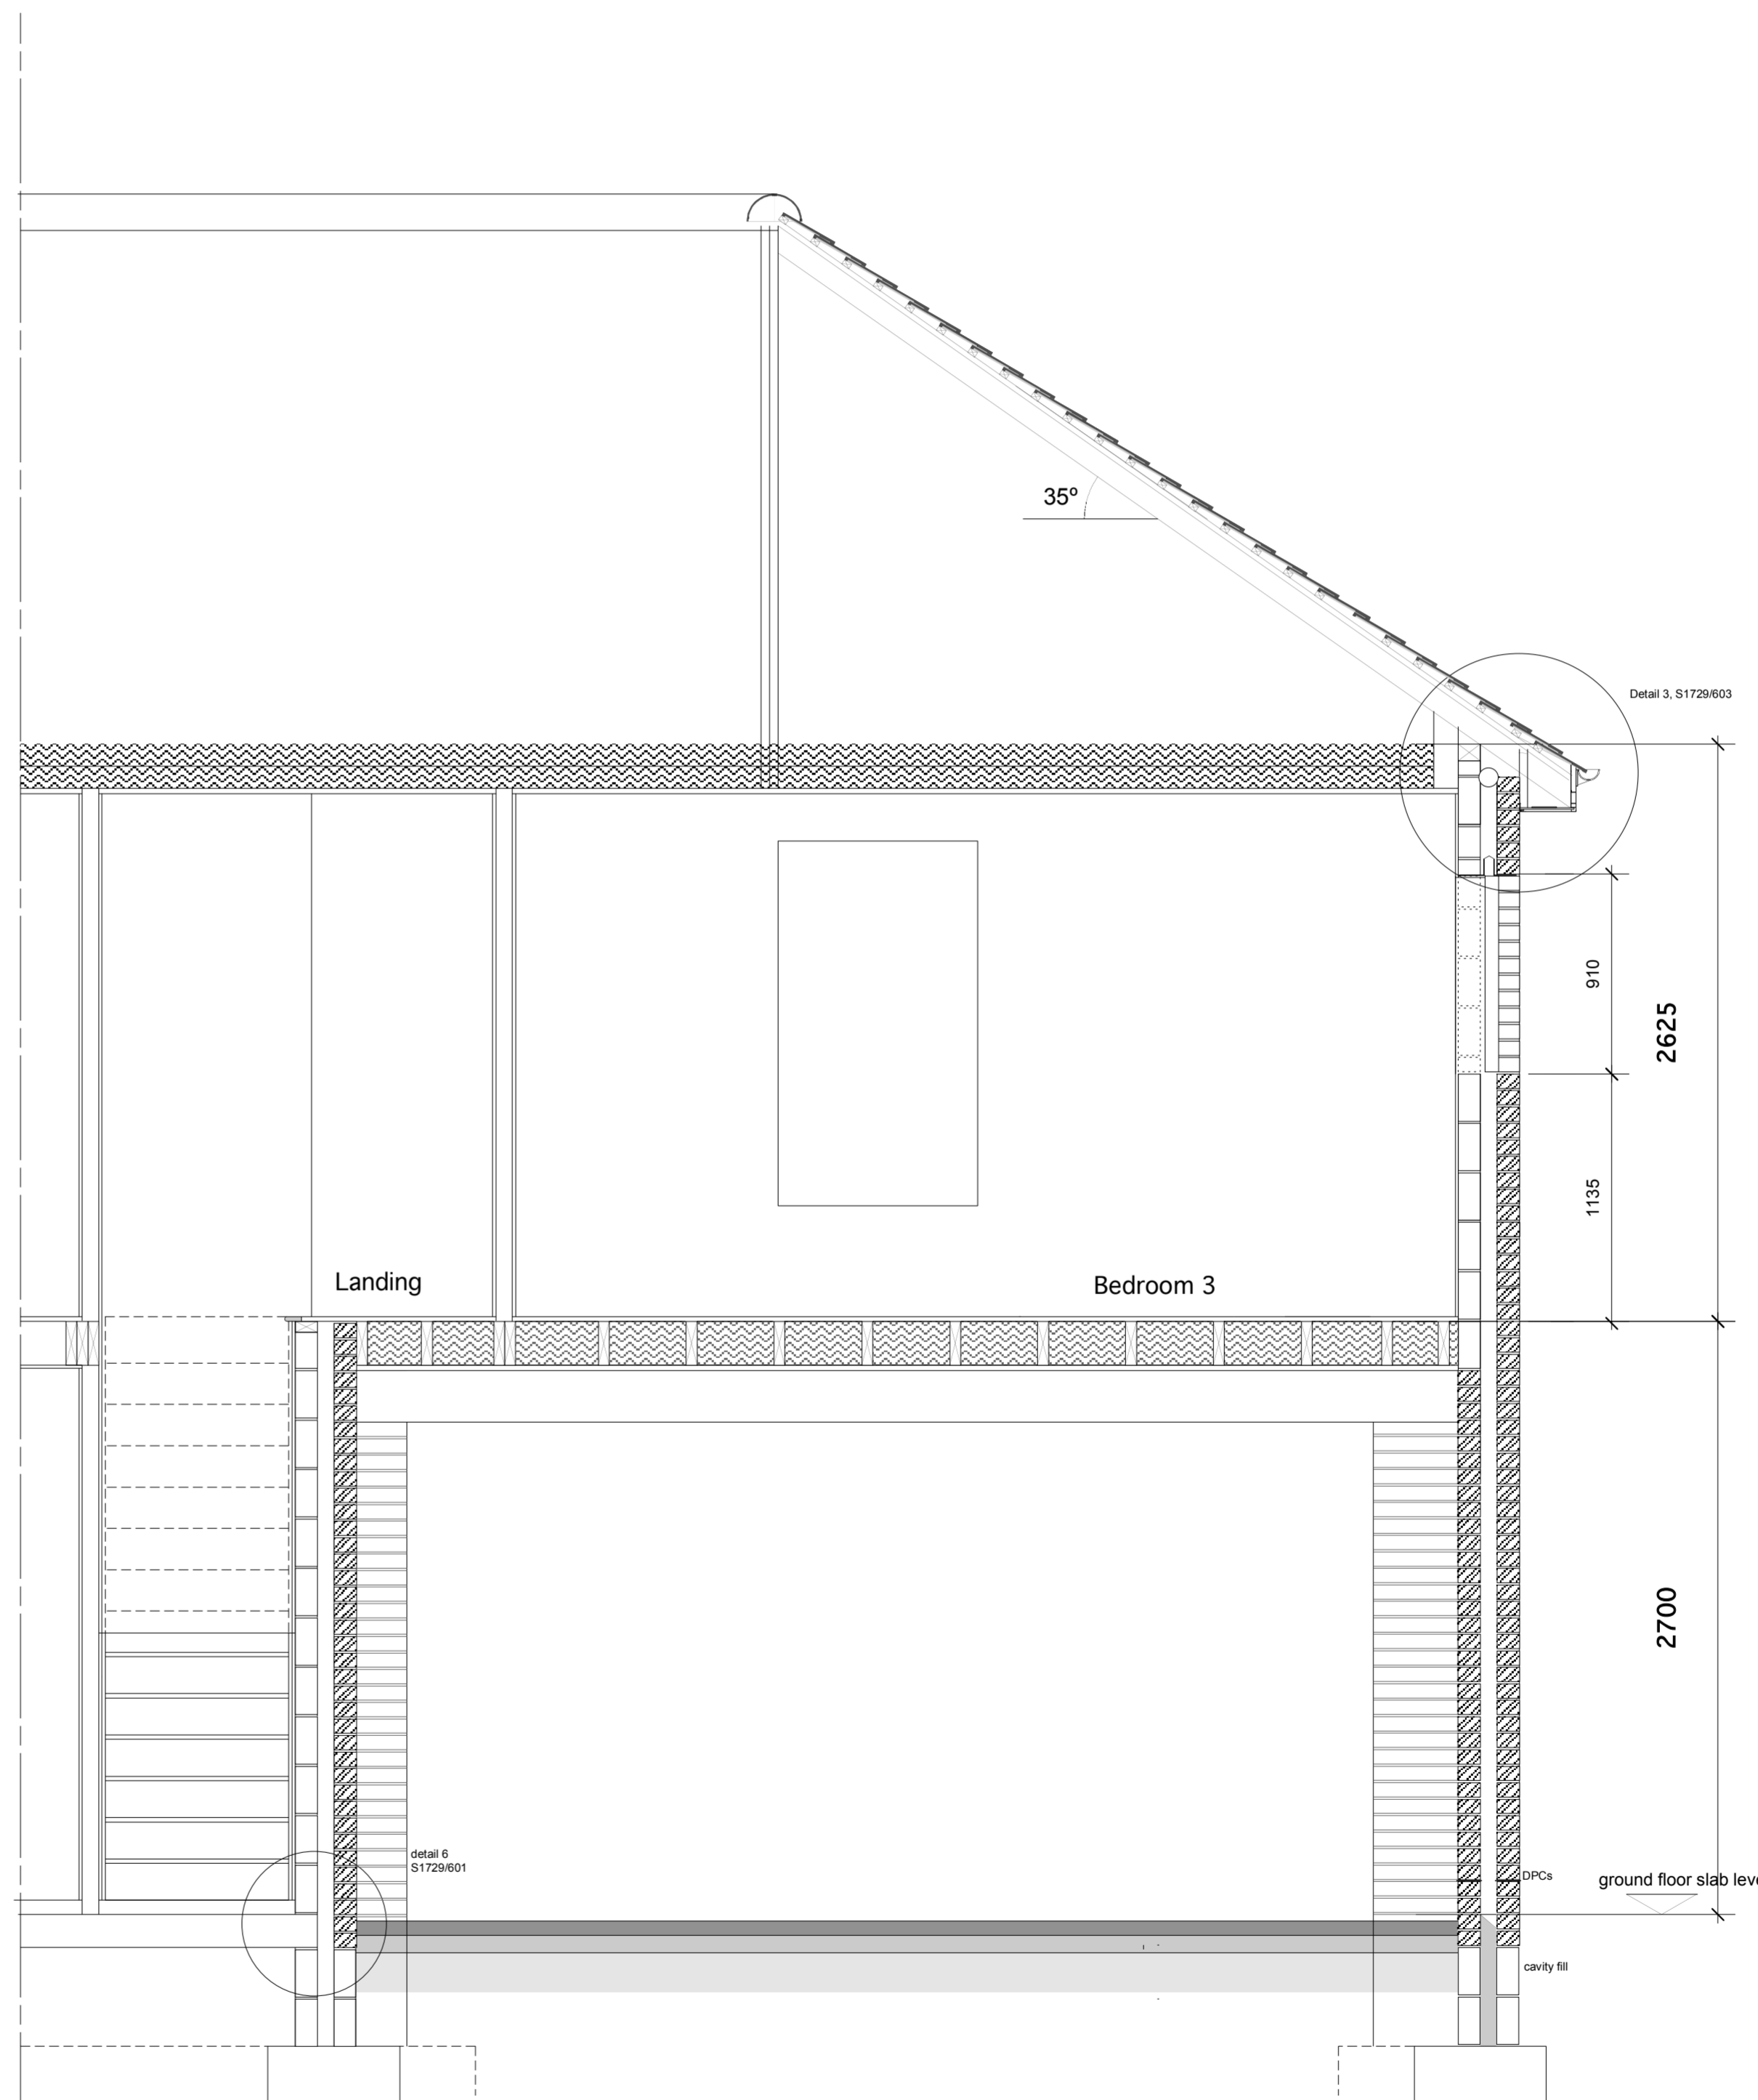

SECTION CC

Rev A: Aug 04 - roof finish amended

SOUTH BANK
ARCHITECTS
 28A LOWER MARSH LONDON SE1 7RG
 tel: 020 7928 6144 fax: 020 7620 1966
 email: sbarchitects@btconnect.com

client
DORIC SECURITIES LTD.
 "Riverside", Wandale Trading Estate, Mitcham, Surrey CR4 4HW

project
WOOD AVENUE, PURFLEET
THURROCK, ESSEX

title
 HOUSE 5: SECTIONS BB & CC

scale
 1:25

drawing no.
S1729/512A